

STORMWATER AND EROSION CONTROL

125 Attachment 16

Town of Bolton

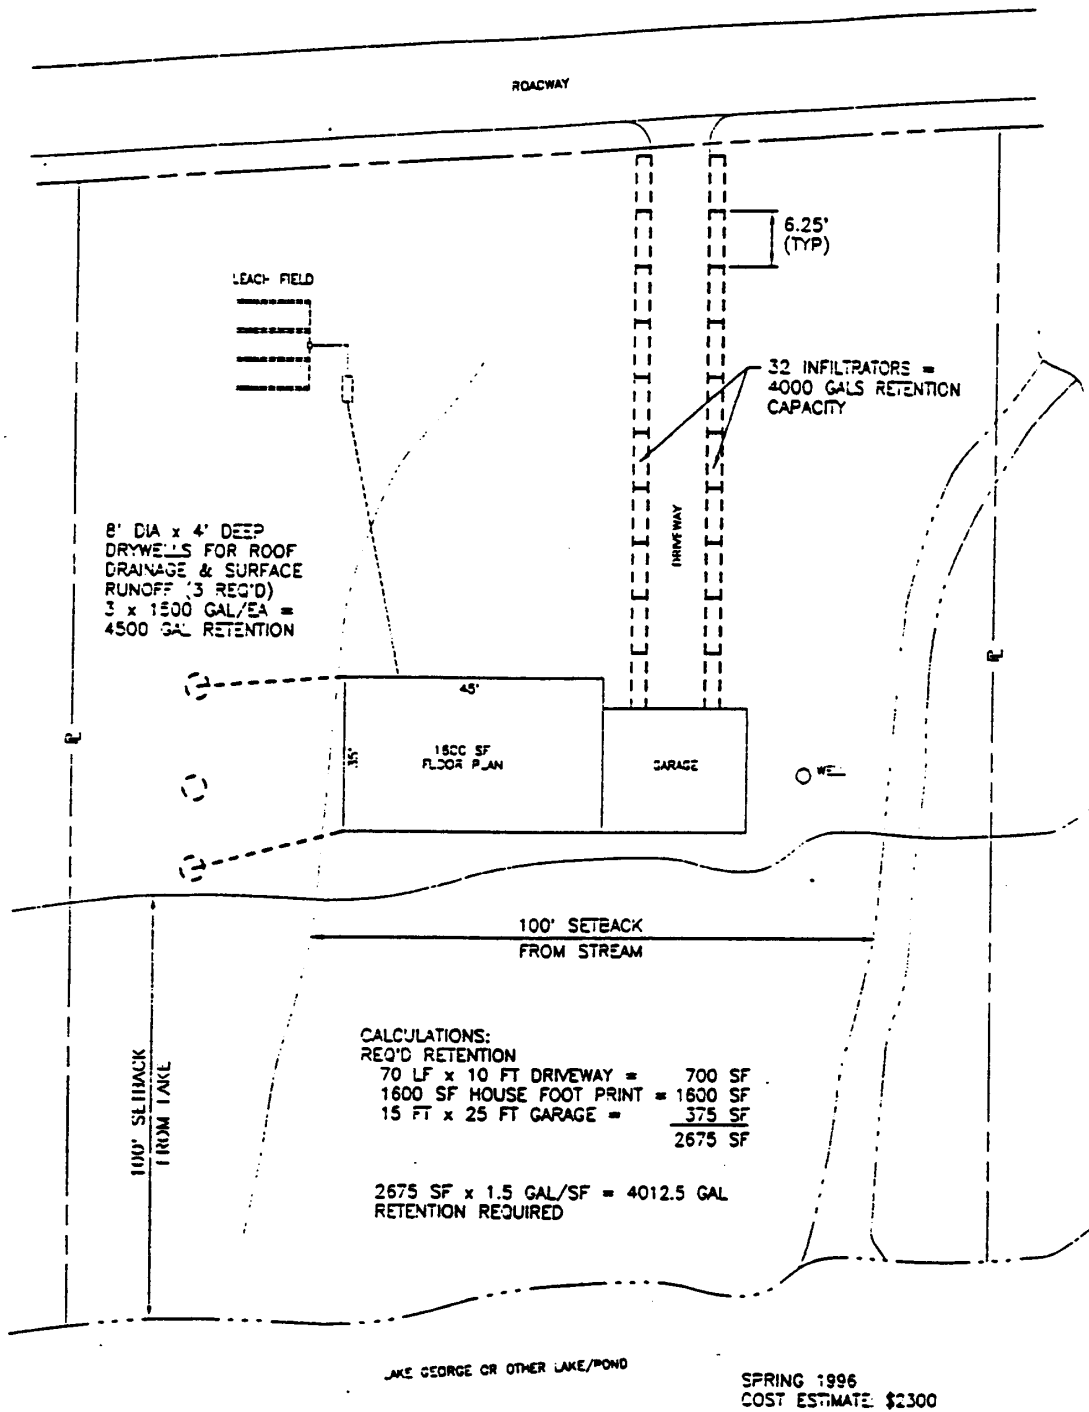


FIGURE 6-1
EXAMPLE SITE #1
SURFACE WATER ON SITE