

STORMWATER AND EROSION CONTROL

125 Attachment 18

Town of Bolton

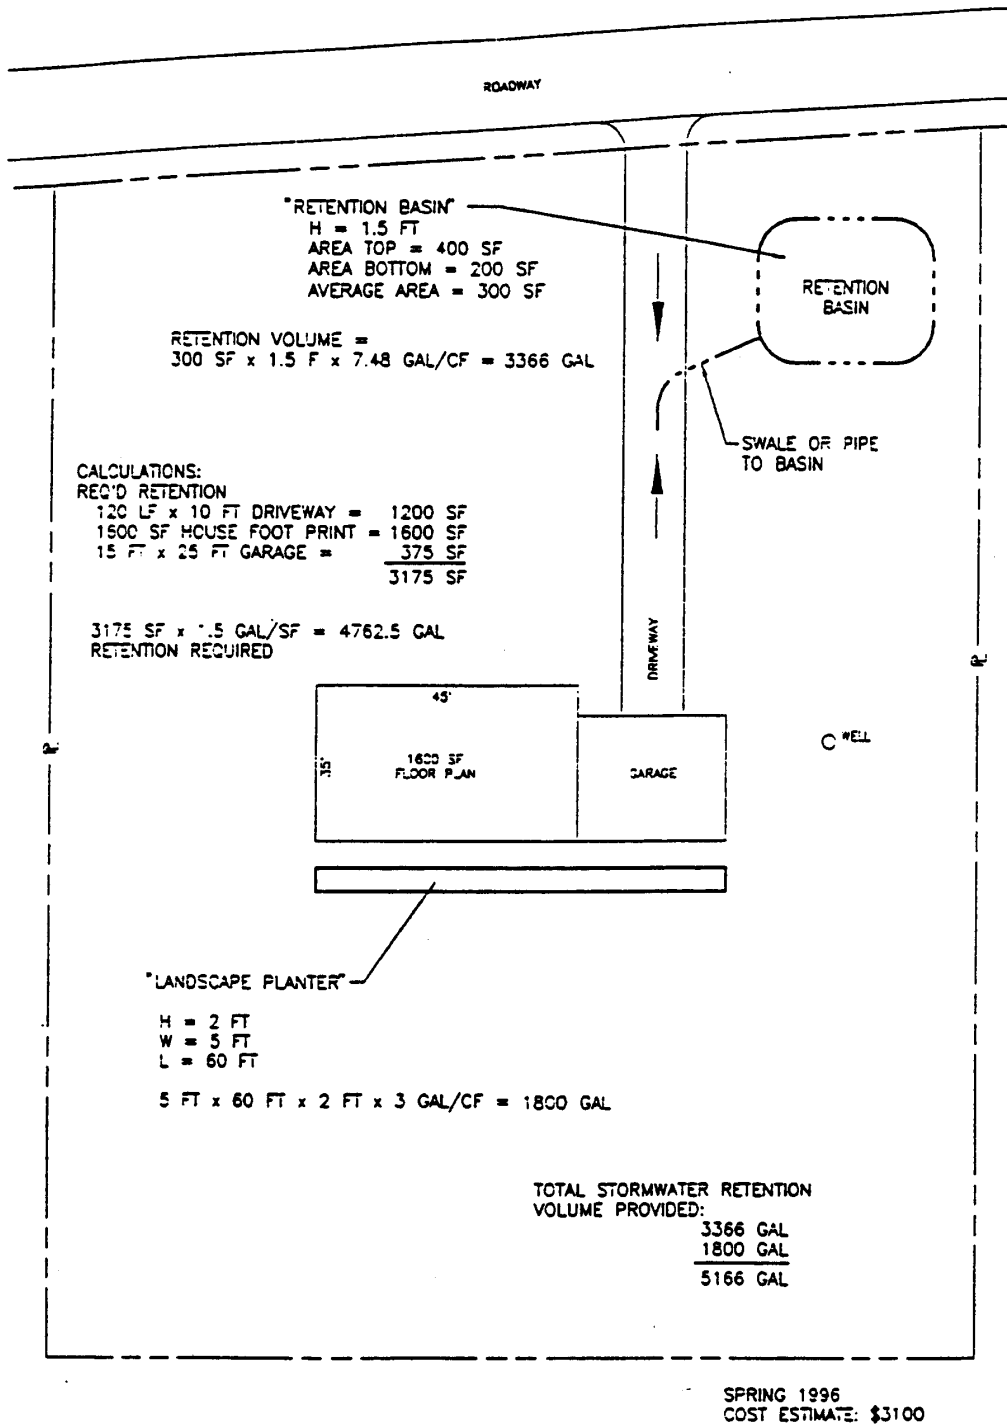


FIGURE 6-3  
 EXAMPLE SITE #3  
 TIGHT SOILS